


BUDOVA "A" - 2.PP

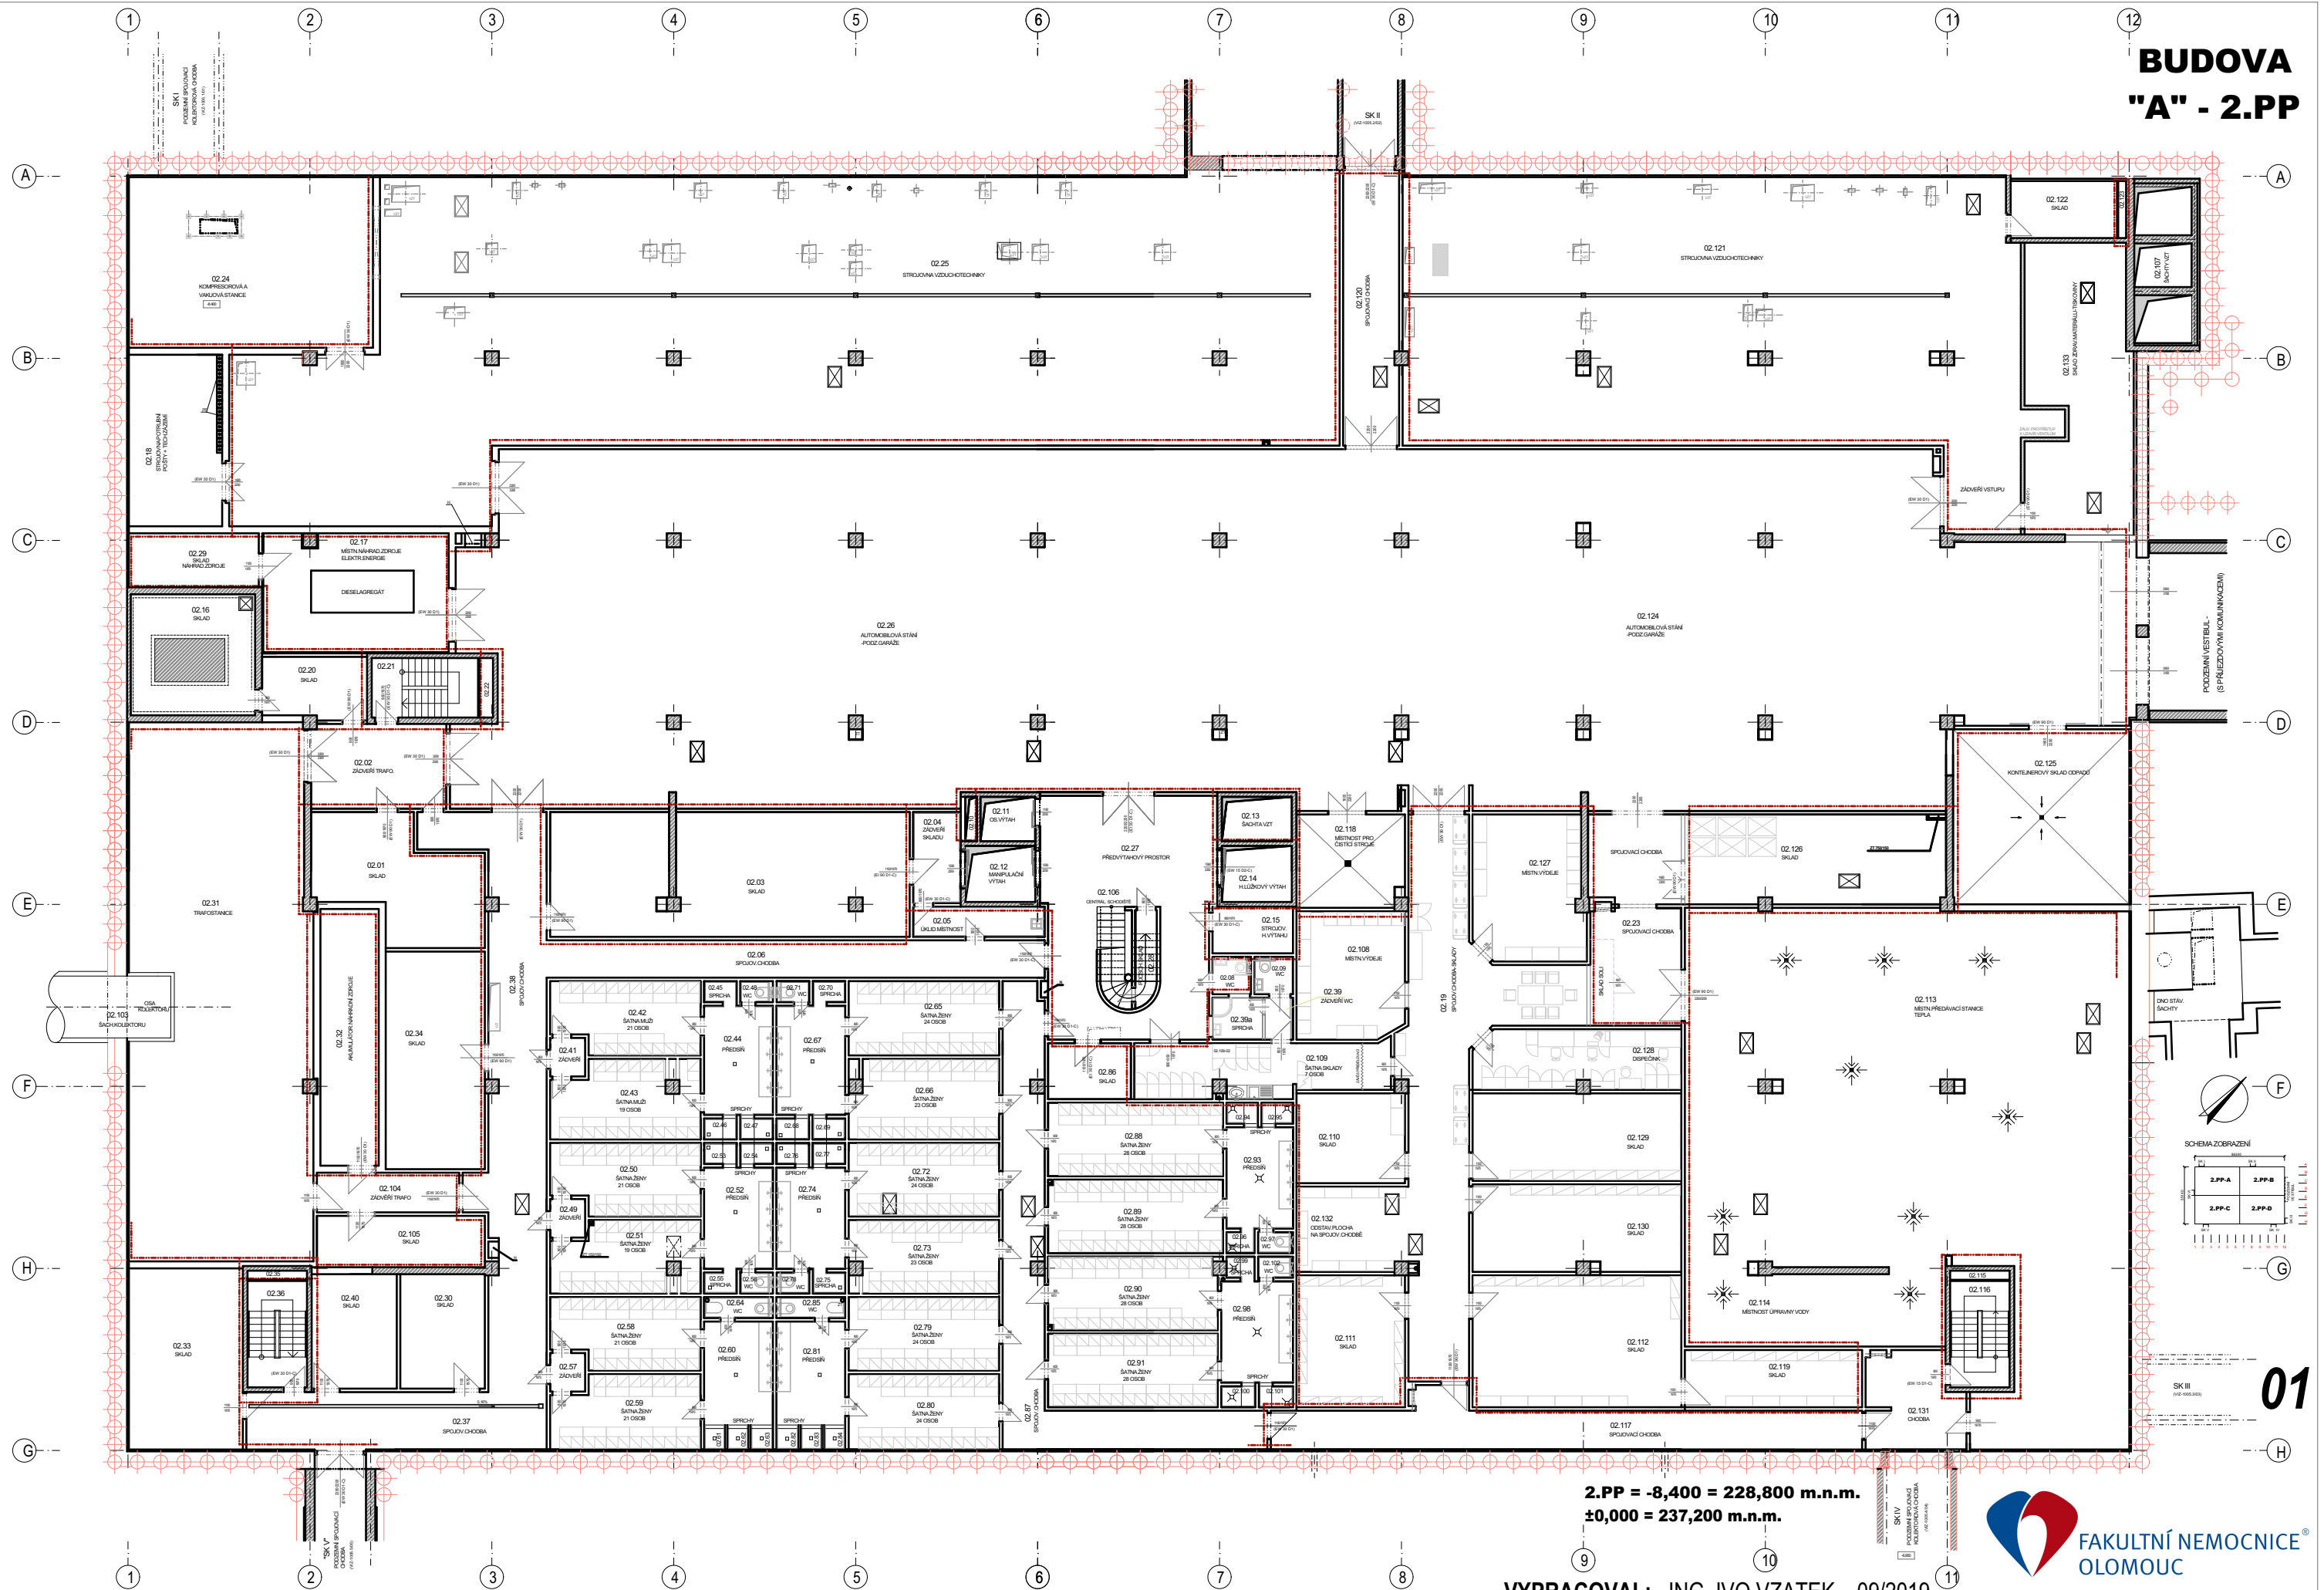

2.PP = -8,400 = 228,800 m.n.m.
±0,000 = 237,200 m.n.m.

VYPRACOVAL: ING. IVO VZATEK, 09/2019